


② FIRE-CODE COMPOUND OR  
USG ACOUSTICAL/FIRESTOP  
SEALANT

**DRAWING NOTES:**  
1.) FOR PRESENTATION ONLY.  
2.) ARCHITECT TO DETERMINE  
FINAL ASSEMBLY.

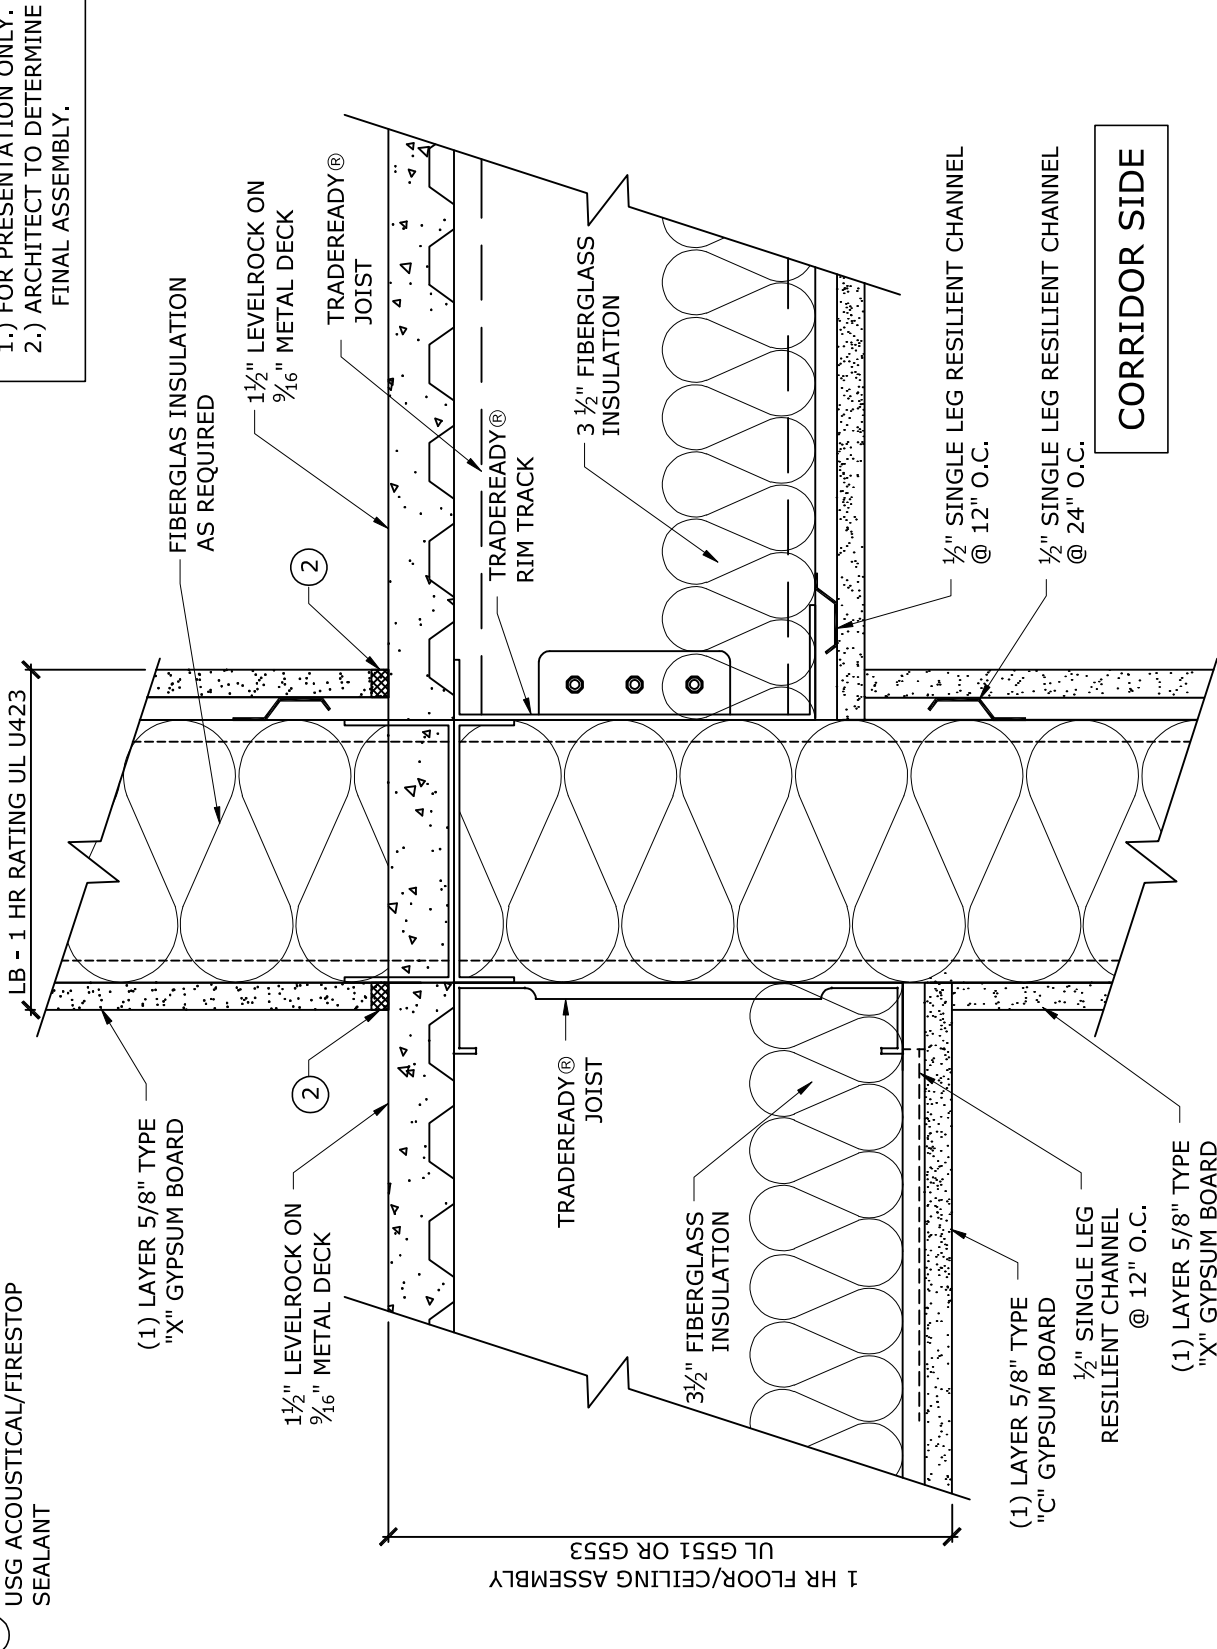

UNIT SIDE

**SECTION @ CORRIDOR WALL**  
SCALE: N.T.S.

CORRIDOR SIDE

<p>3100 E. 45th Street Suite 400 Cleveland, OH 44127 Phone: 216.472.1511 Fax: 216.472.1517</p> <p><b>MID-RISE CONSTRUCTION</b></p>		<p>Sheet Description Section thru Corridor Wall</p>	<p>Sheet <b>CFD</b> <b>1-7</b></p>
Project Name	Location	Project Number	Drawn by
Approved by	Date	Revisions	

The drawings contained herein are the property of MTD-RISE CONSTRUCTION, INC. and shall not be reproduced, stored in a retrieval system, or transmitted in any form or by any means, electronic, mechanical, photocopying, recording, or by any information storage and retrieval system, without the prior written permission of MTD-RISE CONSTRUCTION, INC. This drawing is intended for presentation only and shall not be used for construction without the approval of MTD-RISE CONSTRUCTION, INC. The drawings are not to be used for construction without the approval of MTD-RISE CONSTRUCTION, INC.